



DOTTED AND CHANNELIZING LINE APPLICATIONS FOR ENTRANCE RAMP WITH PARALLEL ACCELERATION LANE

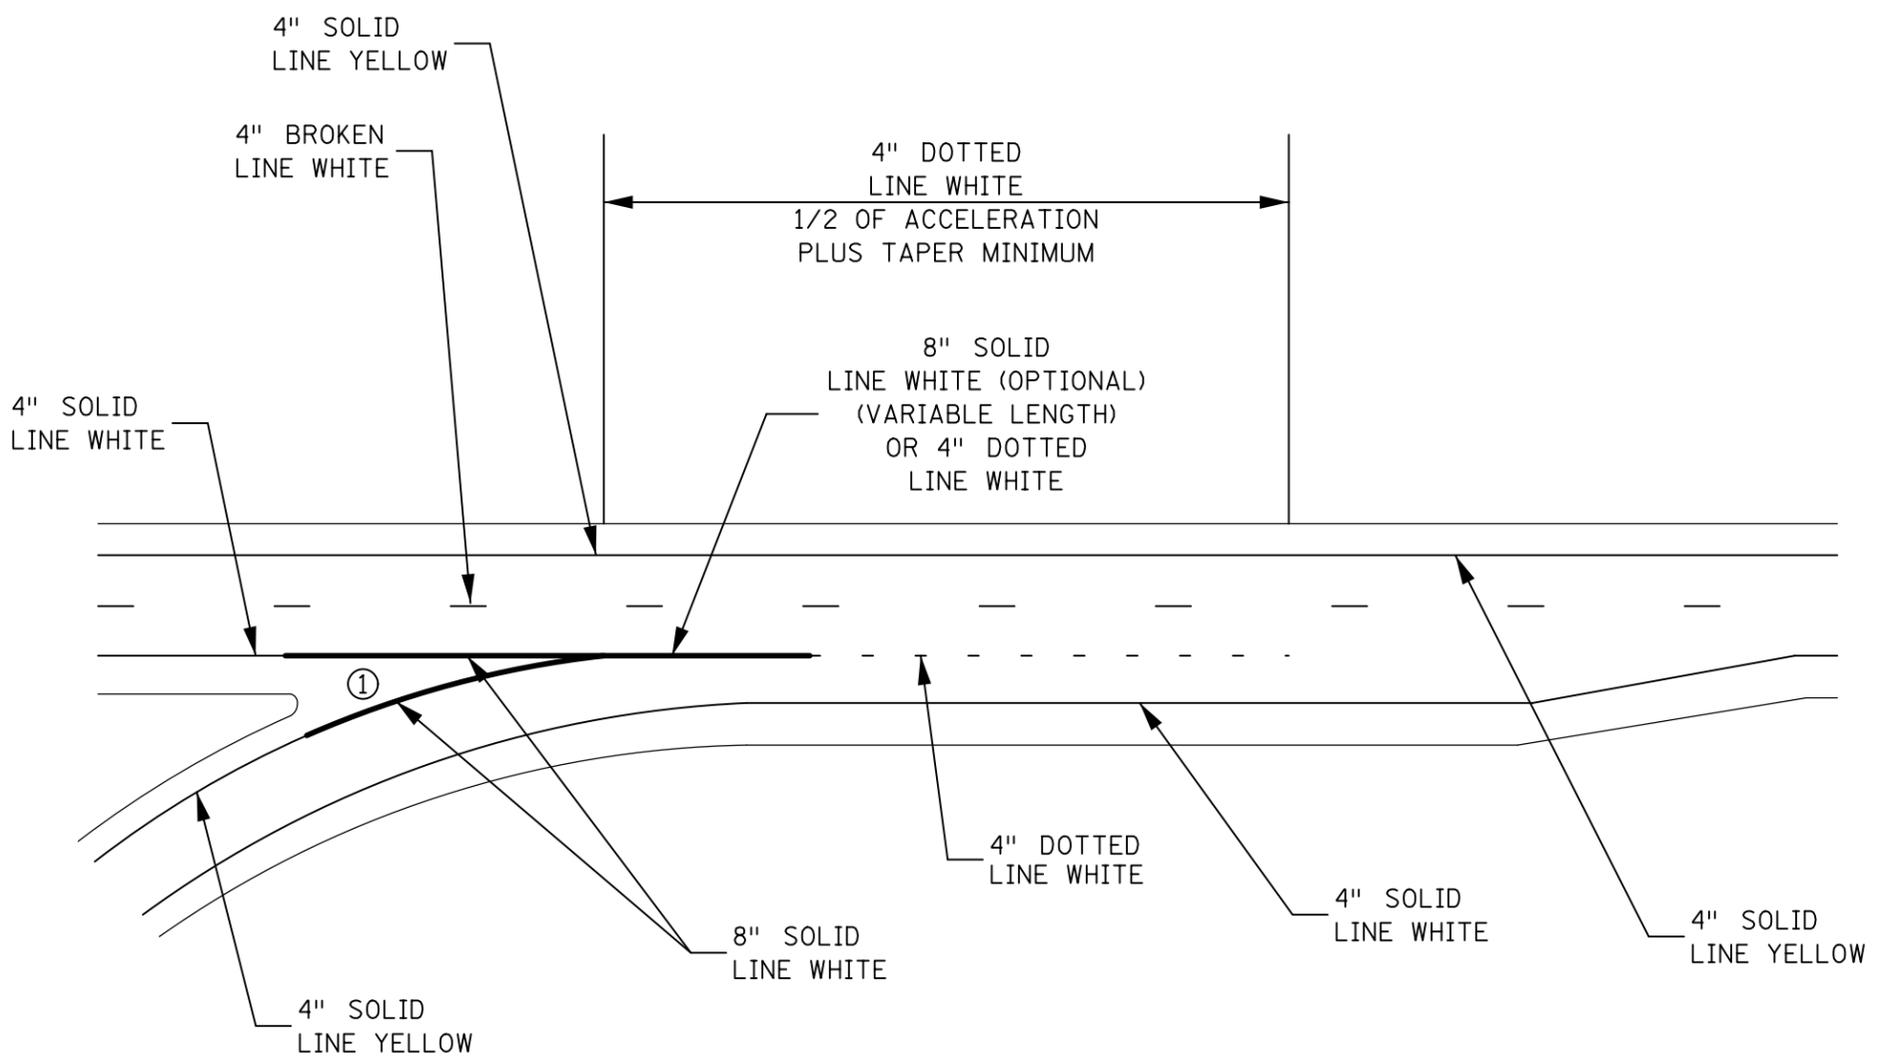

DESIGNER'S NOTES:


① SEE "CROSSHATCHING" TYPICAL FOR DESIGN AND PLACEMENT OF OPTIONAL CROSSHATCHING IF USED.

DOTTED AND CHANNELIZING LINE APPLICATIONS FOR ENTRANCE RAMP WITH TAPERED ACCELERATION LANE

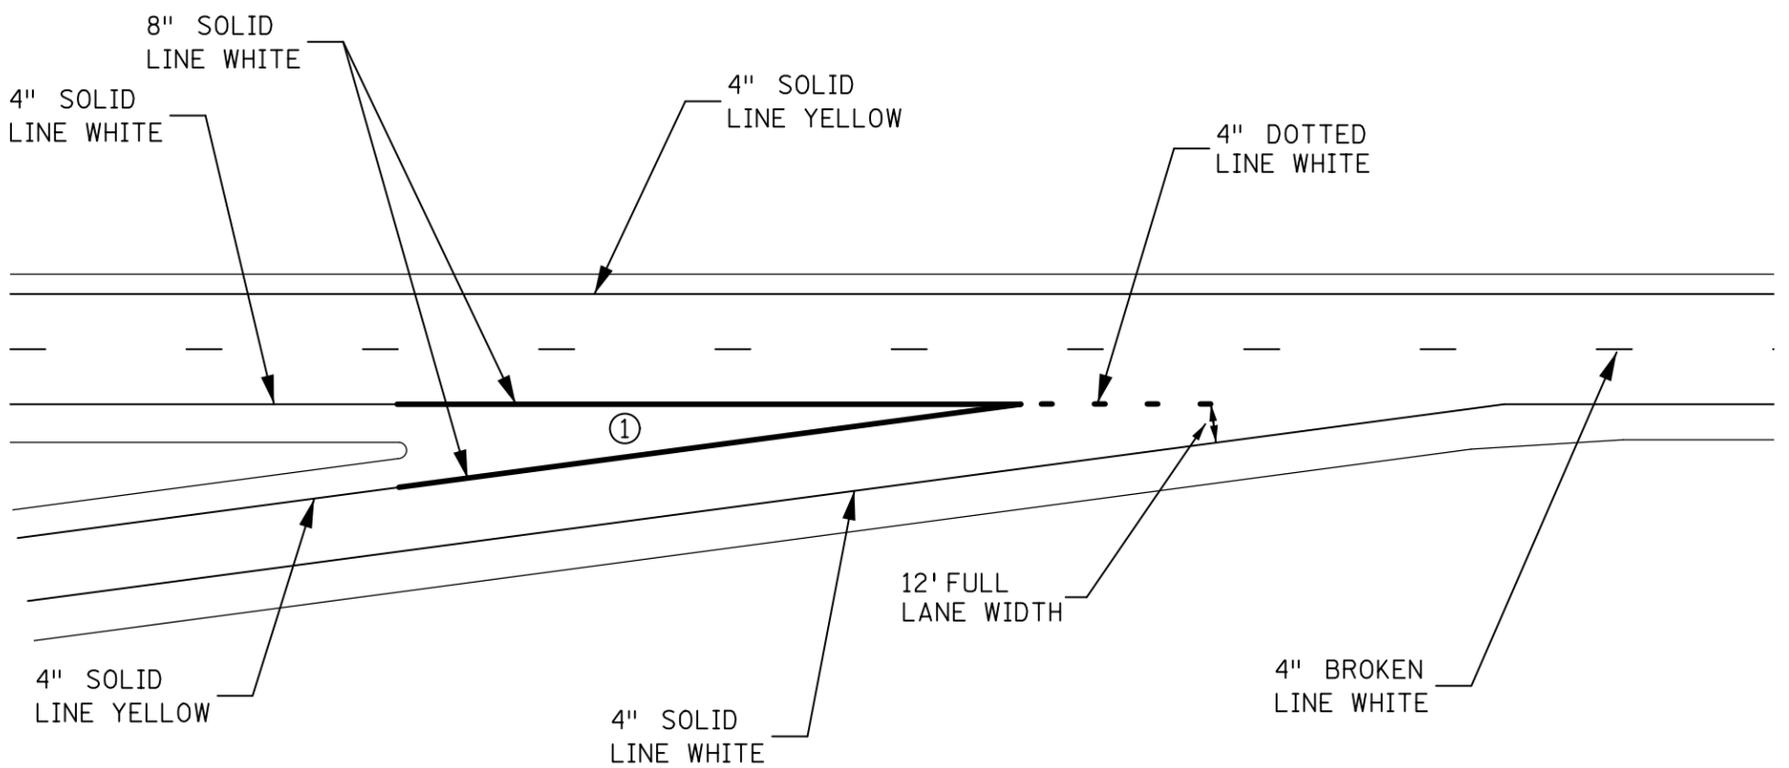


DESIGNER'S NOTES:
① SEE "CROSSHATCHING" TYPICAL FOR DESIGN AND PLACEMENT OF OPTIONAL CROSSHATCHING IF USED.

DOTTED AND CHANNELIZING LINE APPLICATIONS FOR ENTRANCE RAMP WITH TAPERED ACCELERATION LANE AND OPEN GORE

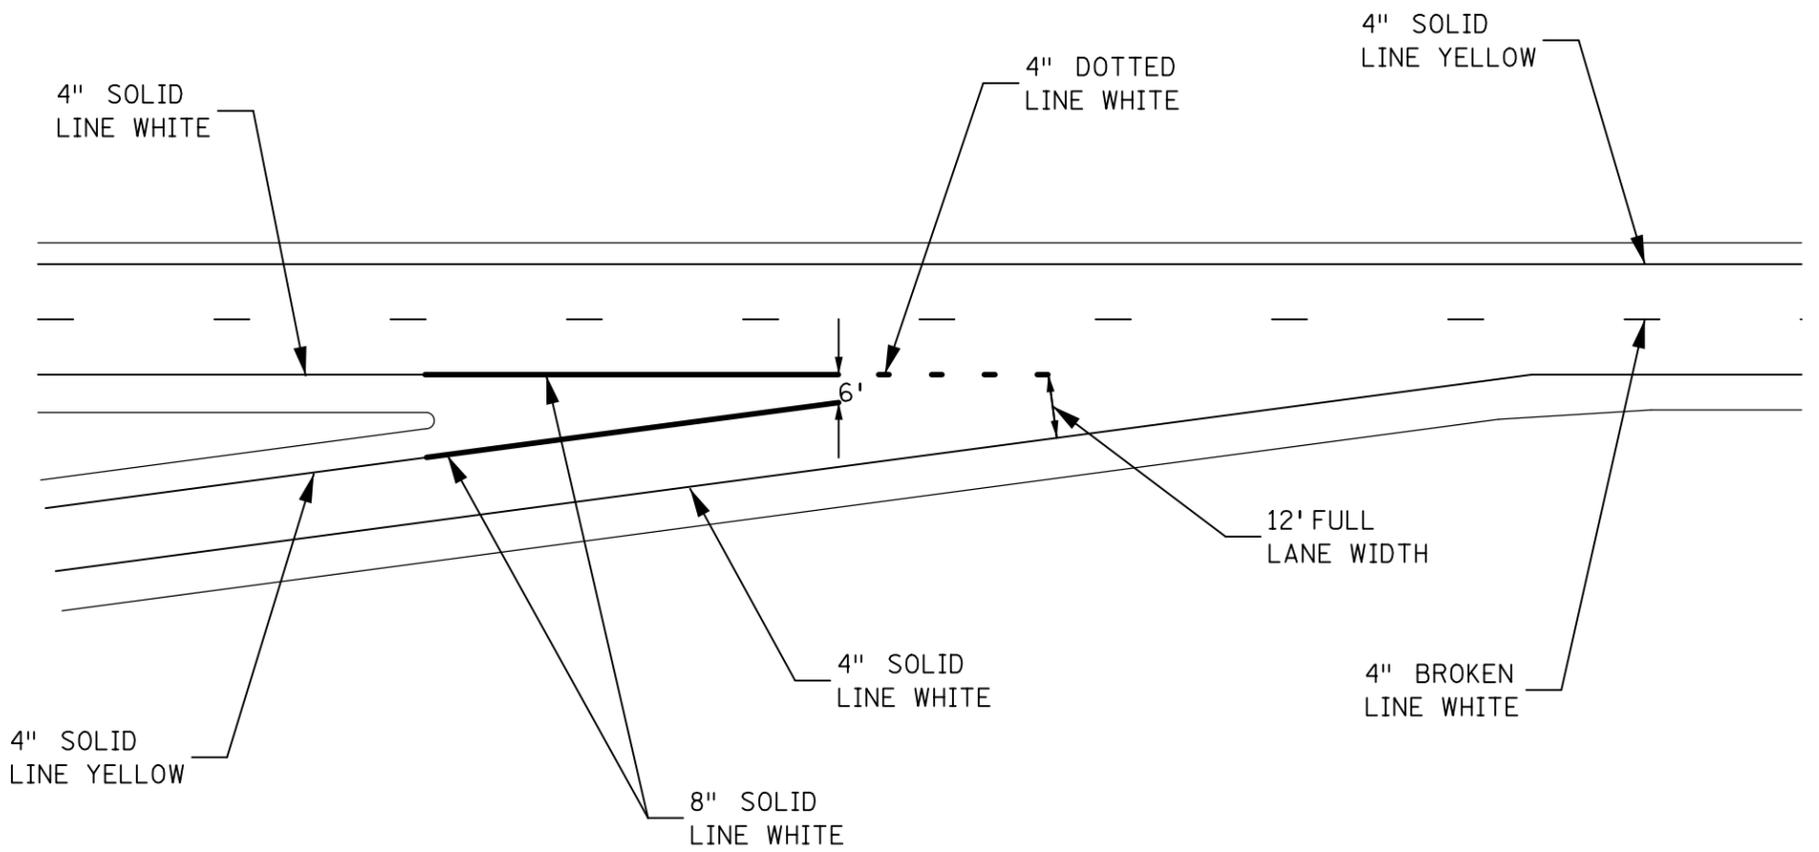

TWO-LANE TO ONE-LANE ENTRANCE RAMP

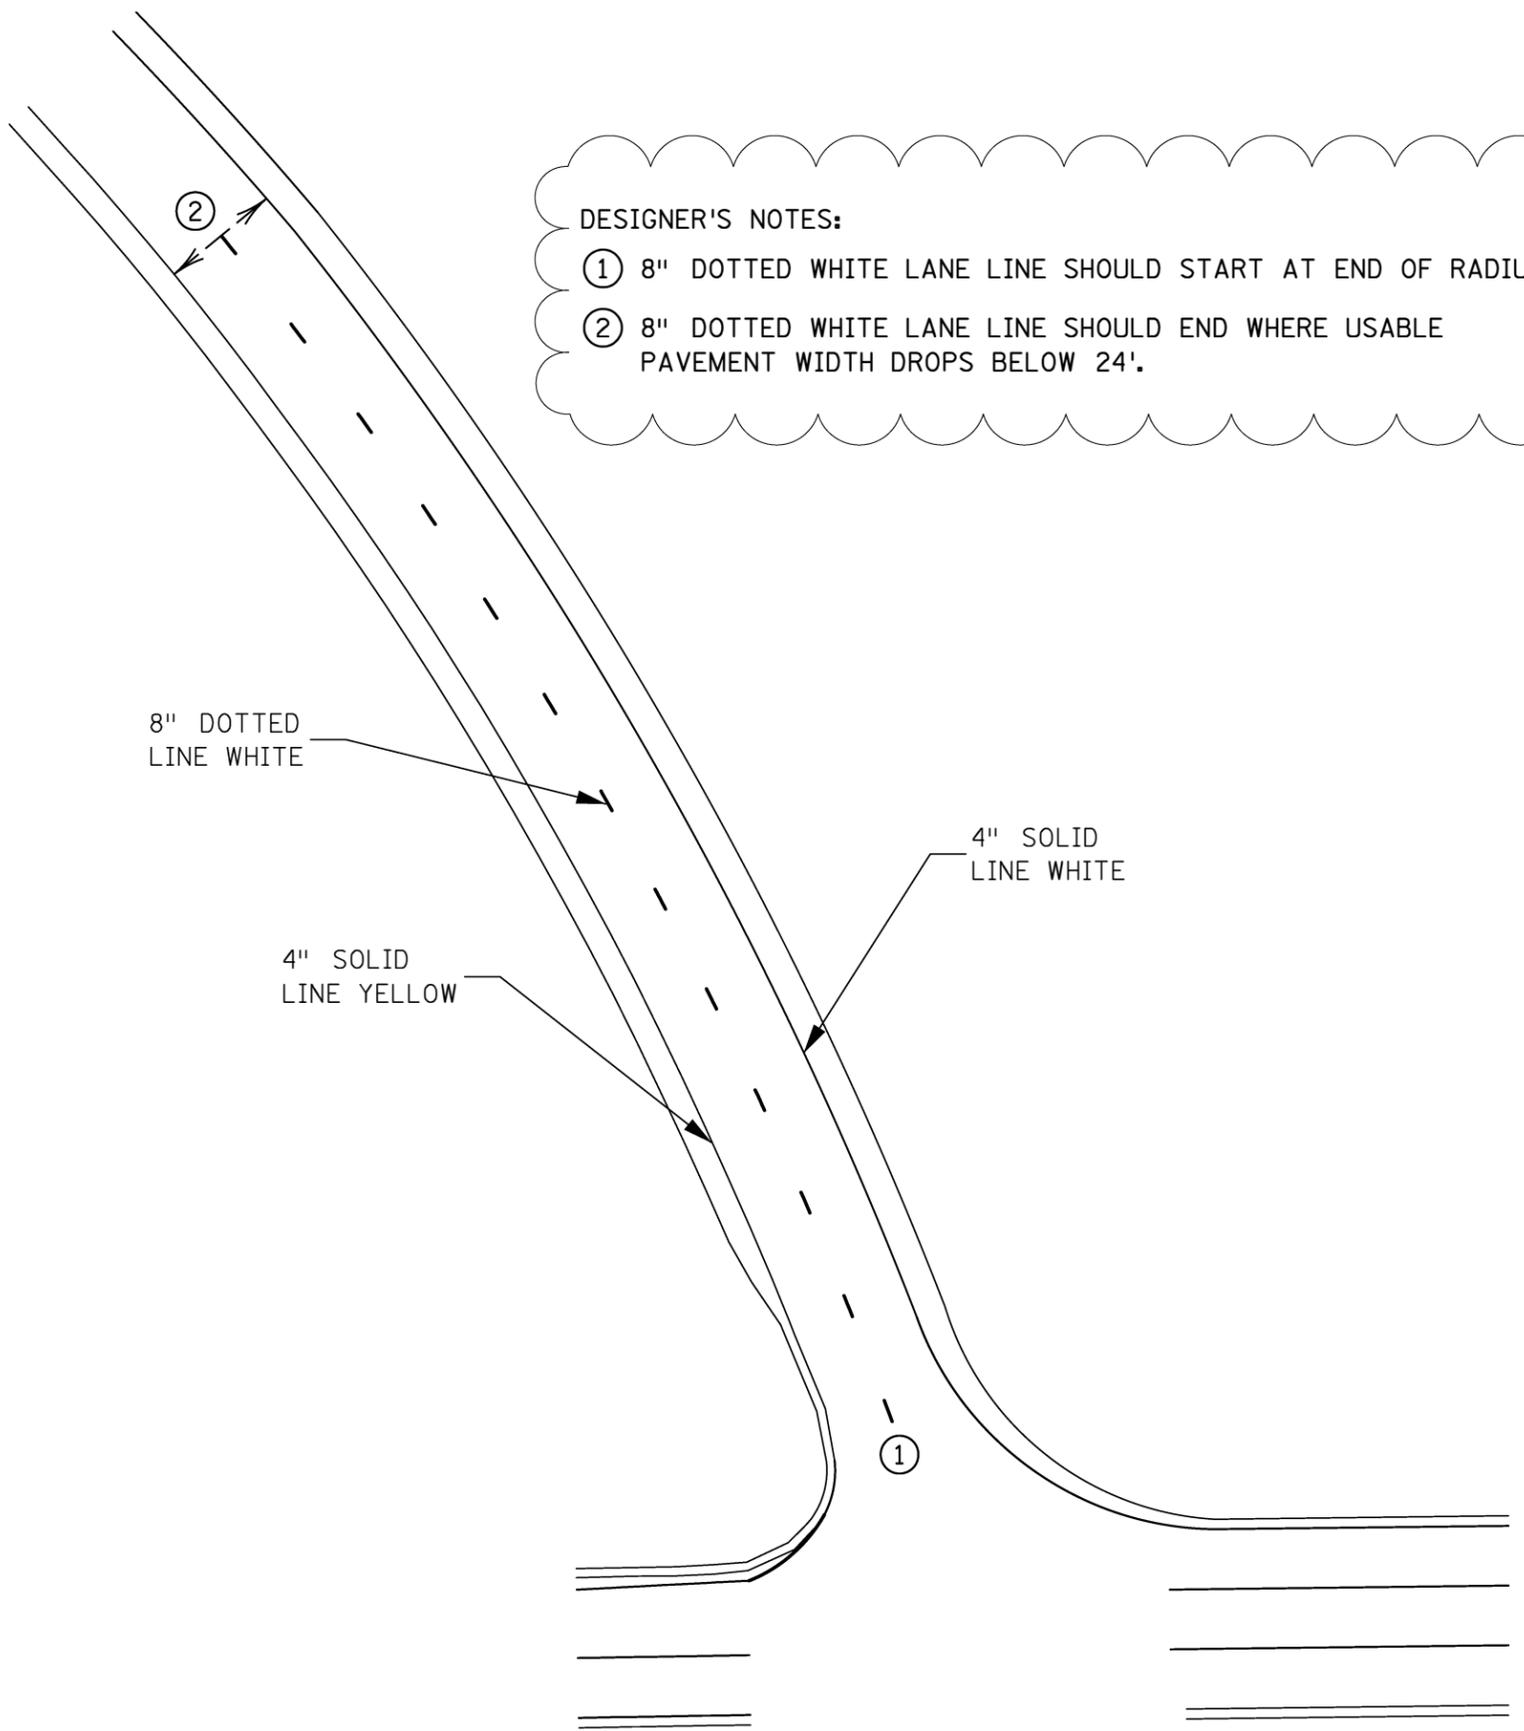

DESIGNER'S NOTES:

- ① 8" DOTTED WHITE LANE LINE SHOULD START AT END OF RADIUS.
- ② 8" DOTTED WHITE LANE LINE SHOULD END WHERE USABLE PAVEMENT WIDTH DROPS BELOW 24'.

8" DOTTED
LINE WHITE

4" SOLID
LINE YELLOW

4" SOLID
LINE WHITE