


NARROW BRIDGE

DESIGNER'S NOTE:
GREATER THAN 18' BUT LESS THAN
THE APPROACH ROADWAY WIDTH
(NOT INCLUDING SHOULDERS)

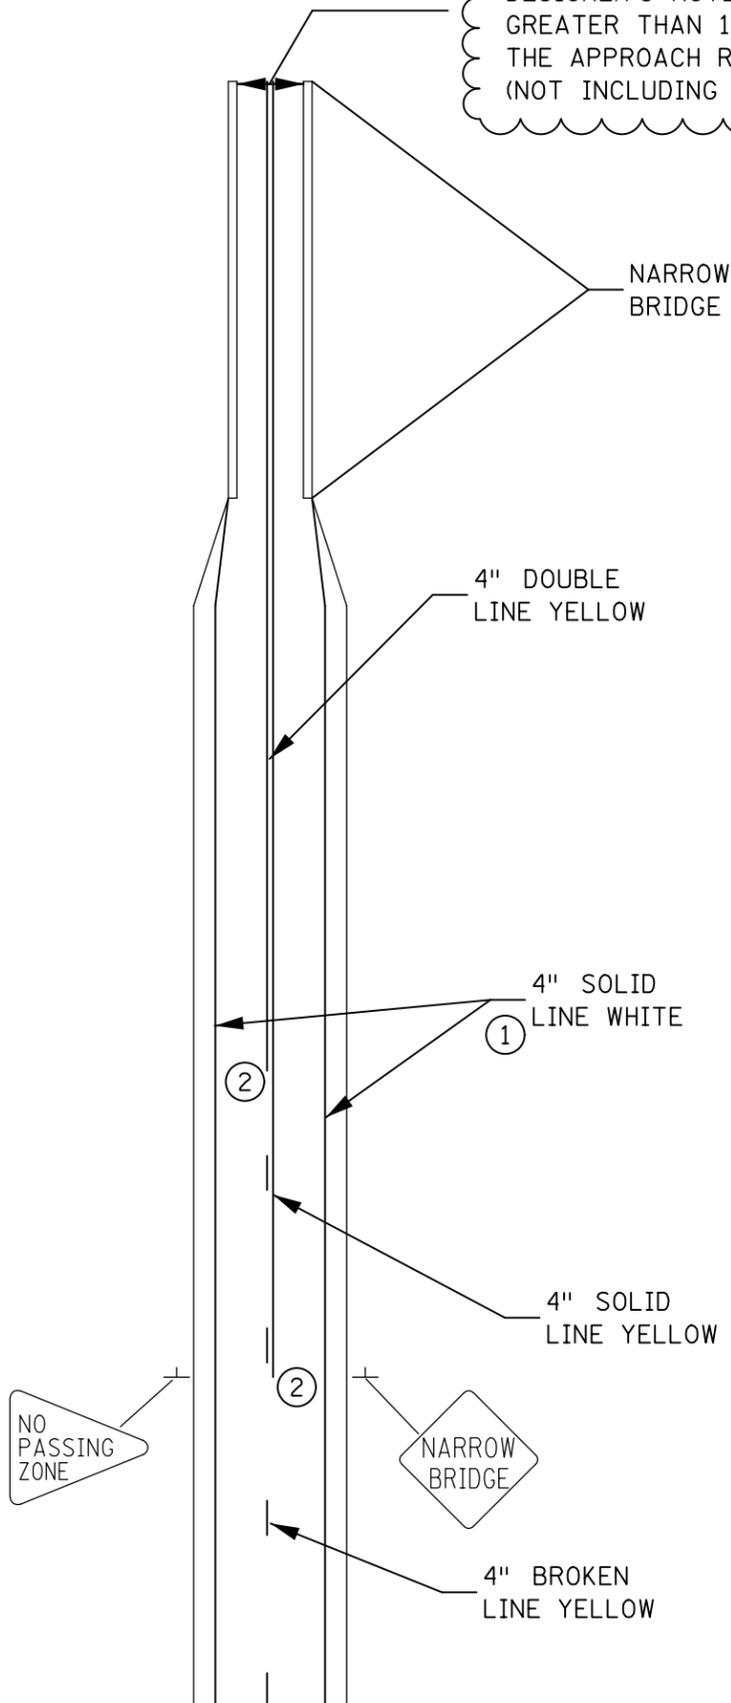

NOTE:
SIGN LOCATION FOR REFERENCE ONLY.

DESIGNER'S NOTES:

- ① USE 6" EDGE LINES ON 2-LANE 2-WAY RURAL TYPE ROADWAYS WITHOUT SHOULDER RUMBLES.
- ② CONTACT TRAFFIC ENGINEER FOR NO PASSING ZONE SURVEY.

IF THE DISTANCE BETWEEN TWO NO-PASSING ZONES IS LESS THAN THAT SPECIFIED IN TABLE 7-5 IN THE TEM, THE NO-PASSING LINES SHOULD BE CONNECTED TO PROVIDE A CONTINUOUS RESTRICTION THROUGH BOTH ZONES.