


OLIVIA MUNICIPAL AIRPORT ZONING PLAN



OLIVIA, MINNESOTA

AIRSPACE OBSTRUCTION ZONES		
DATE: 1 JUNE 77		
REVISIONS		
BY:	DATE:	CHANGE:
ELW	9-18-75	Decrease width of approach to 2500

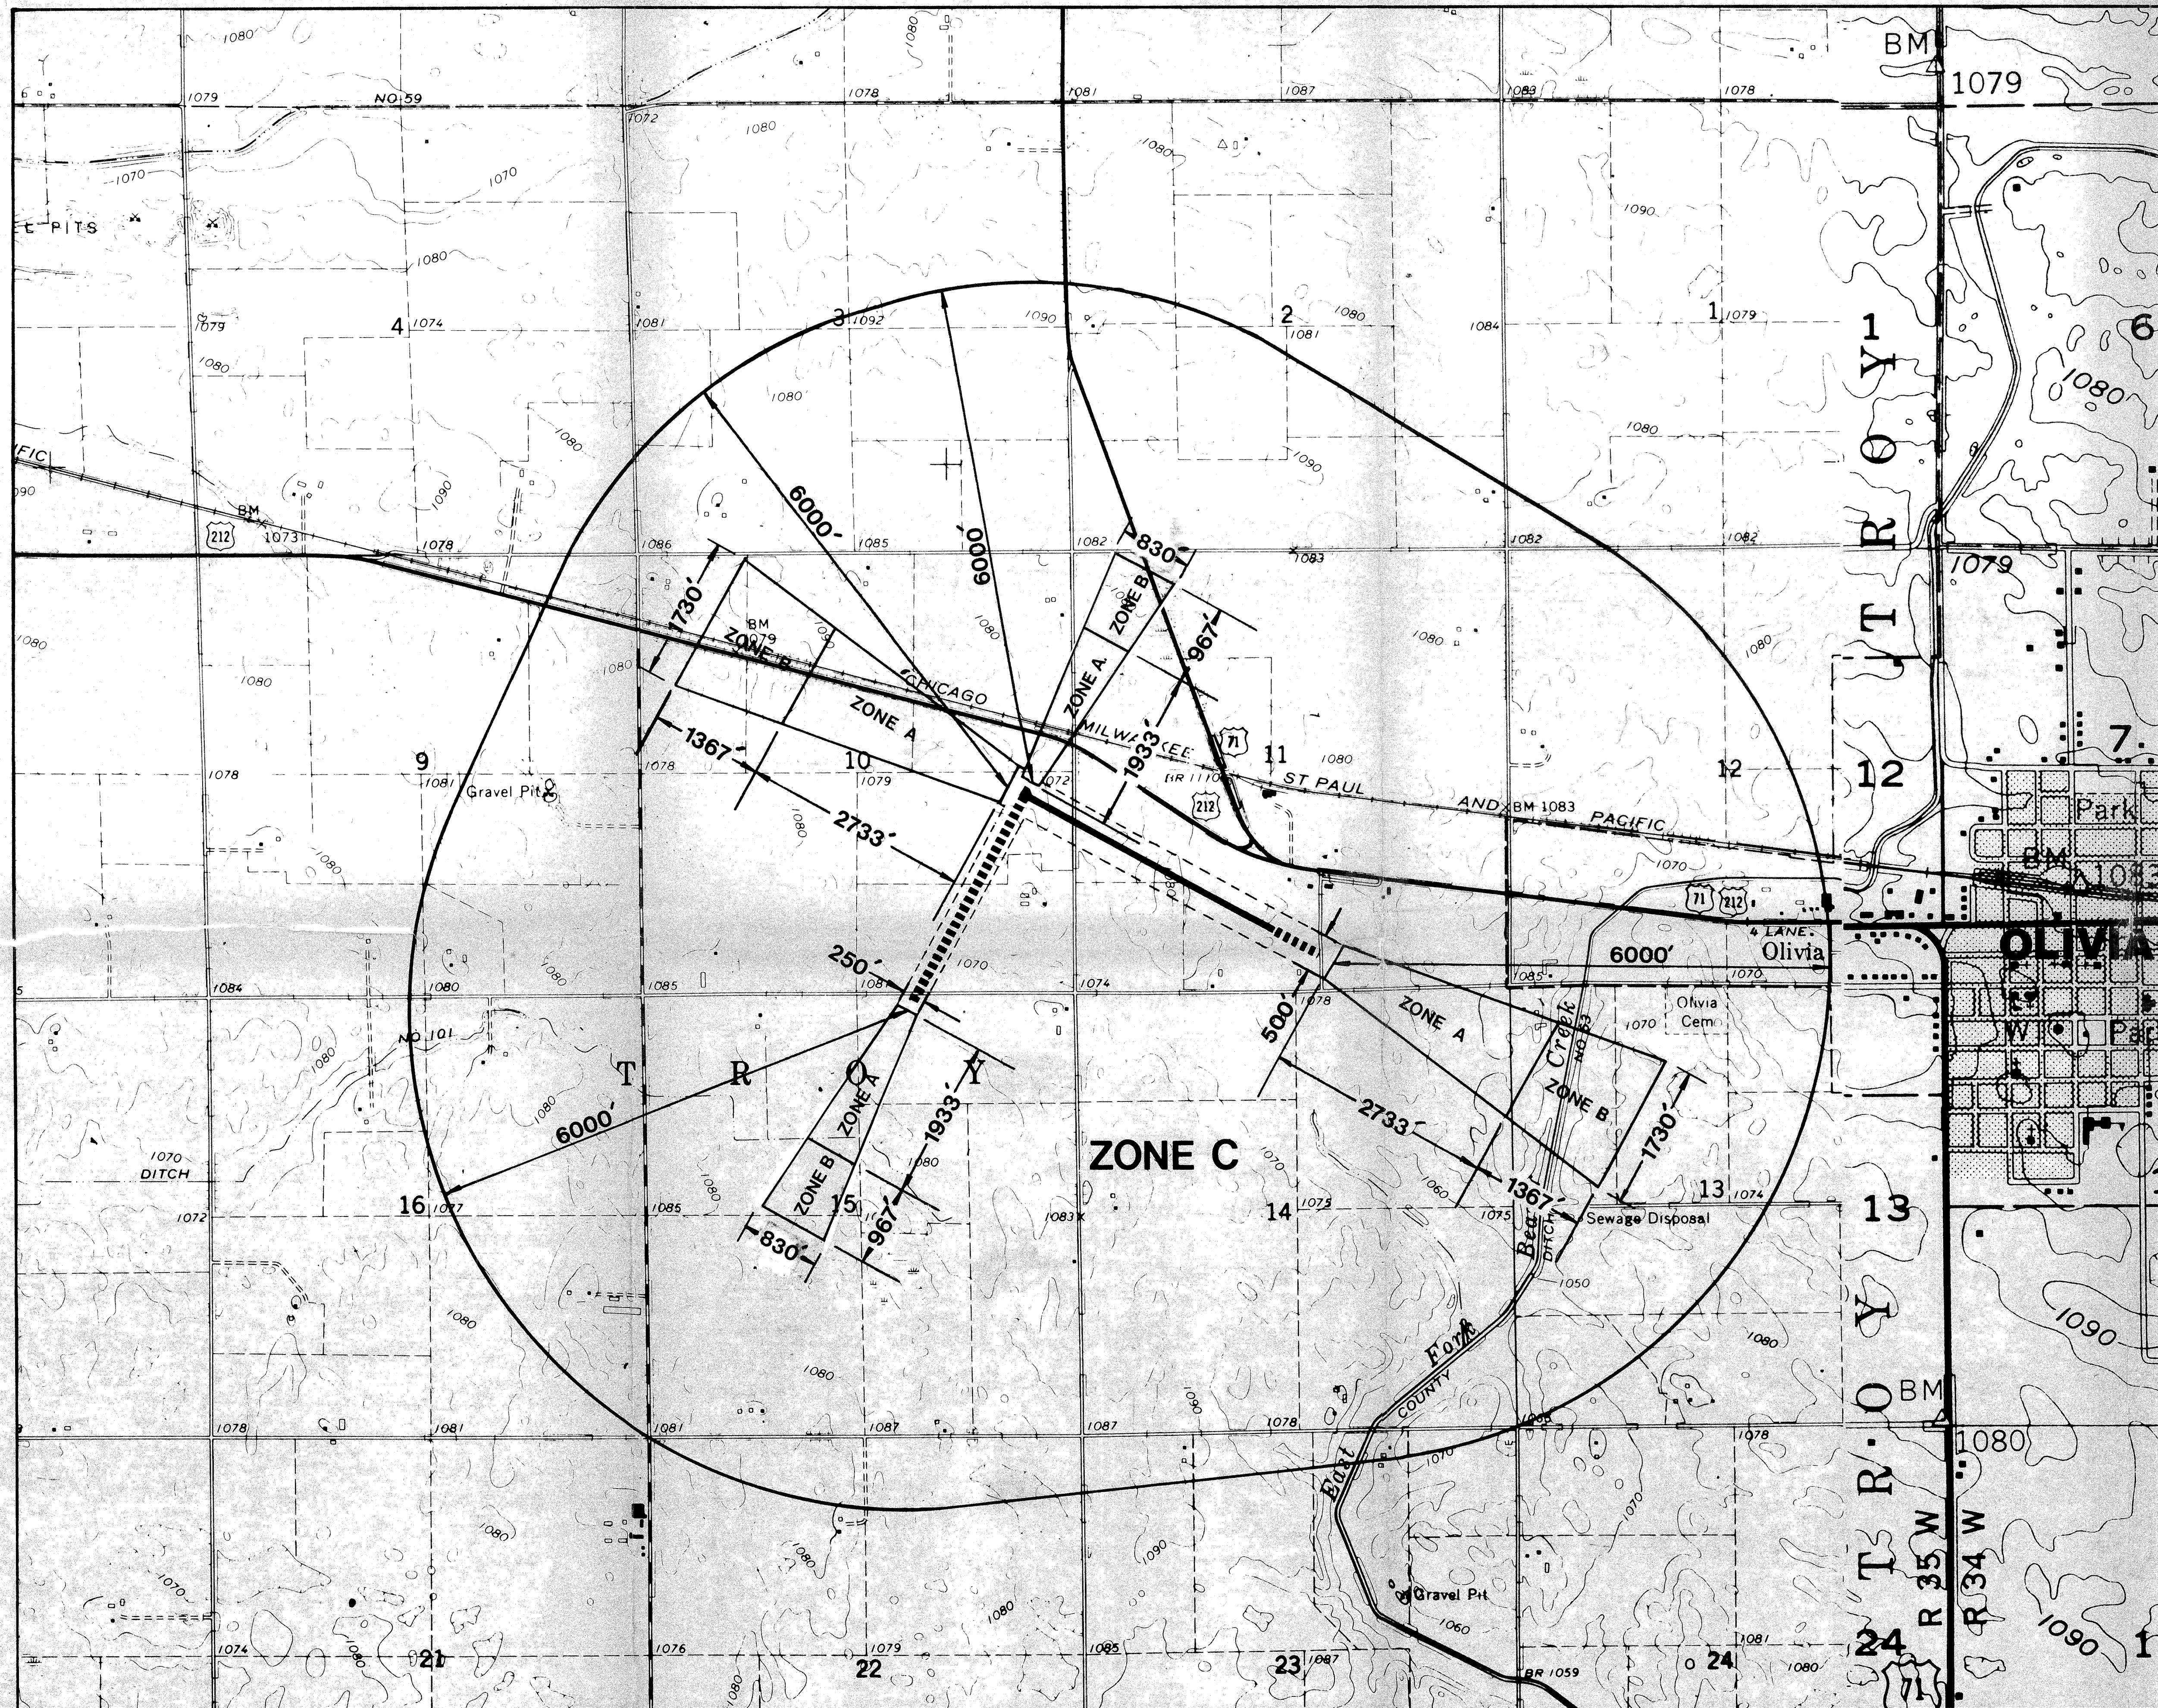

- NOTES:**
1. TOPOGRAPHIC CONTOUR INTERVALS ARE 10 FEET. DATUM IS MEAN SEA LEVEL ELEVATION.
 2. EXISTING TOPOGRAPHIC SYMBOLS ARE THOSE USED BY THE U.S. GEOLOGICAL SURVEY.

- LEGEND**
- ULTIMATE RUNWAY(S)
 - ZONE BOUNDARY
 - 1060- TOPOGRAPHIC CONTOURS

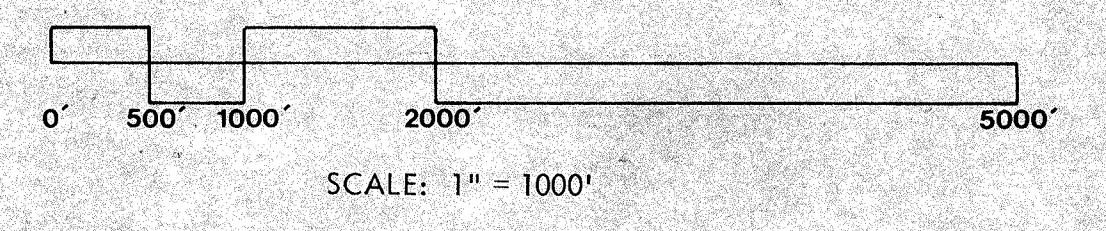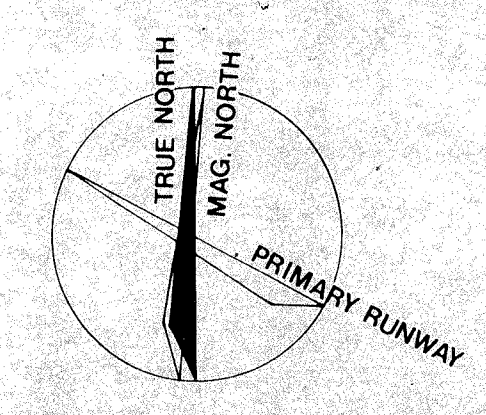

Midwest Planning Research

OLIVIA MUNICIPAL AIRPORT ZONING PLAN

OLIVIA, MINNESOTA

REVISIONS:		
BY:	DATE:	CHANGE:
kw	9-18-78	decrease width of CW Zone B to 250'

T.W.E. 1JUNE 77